


California High-Speed Rail Authority



RFP No.: HSR 13-57

**Request for Proposal
for Design-Build Services for Construction Package 2-3**

Reference Materials, Part A.5 – CVIN Section C2

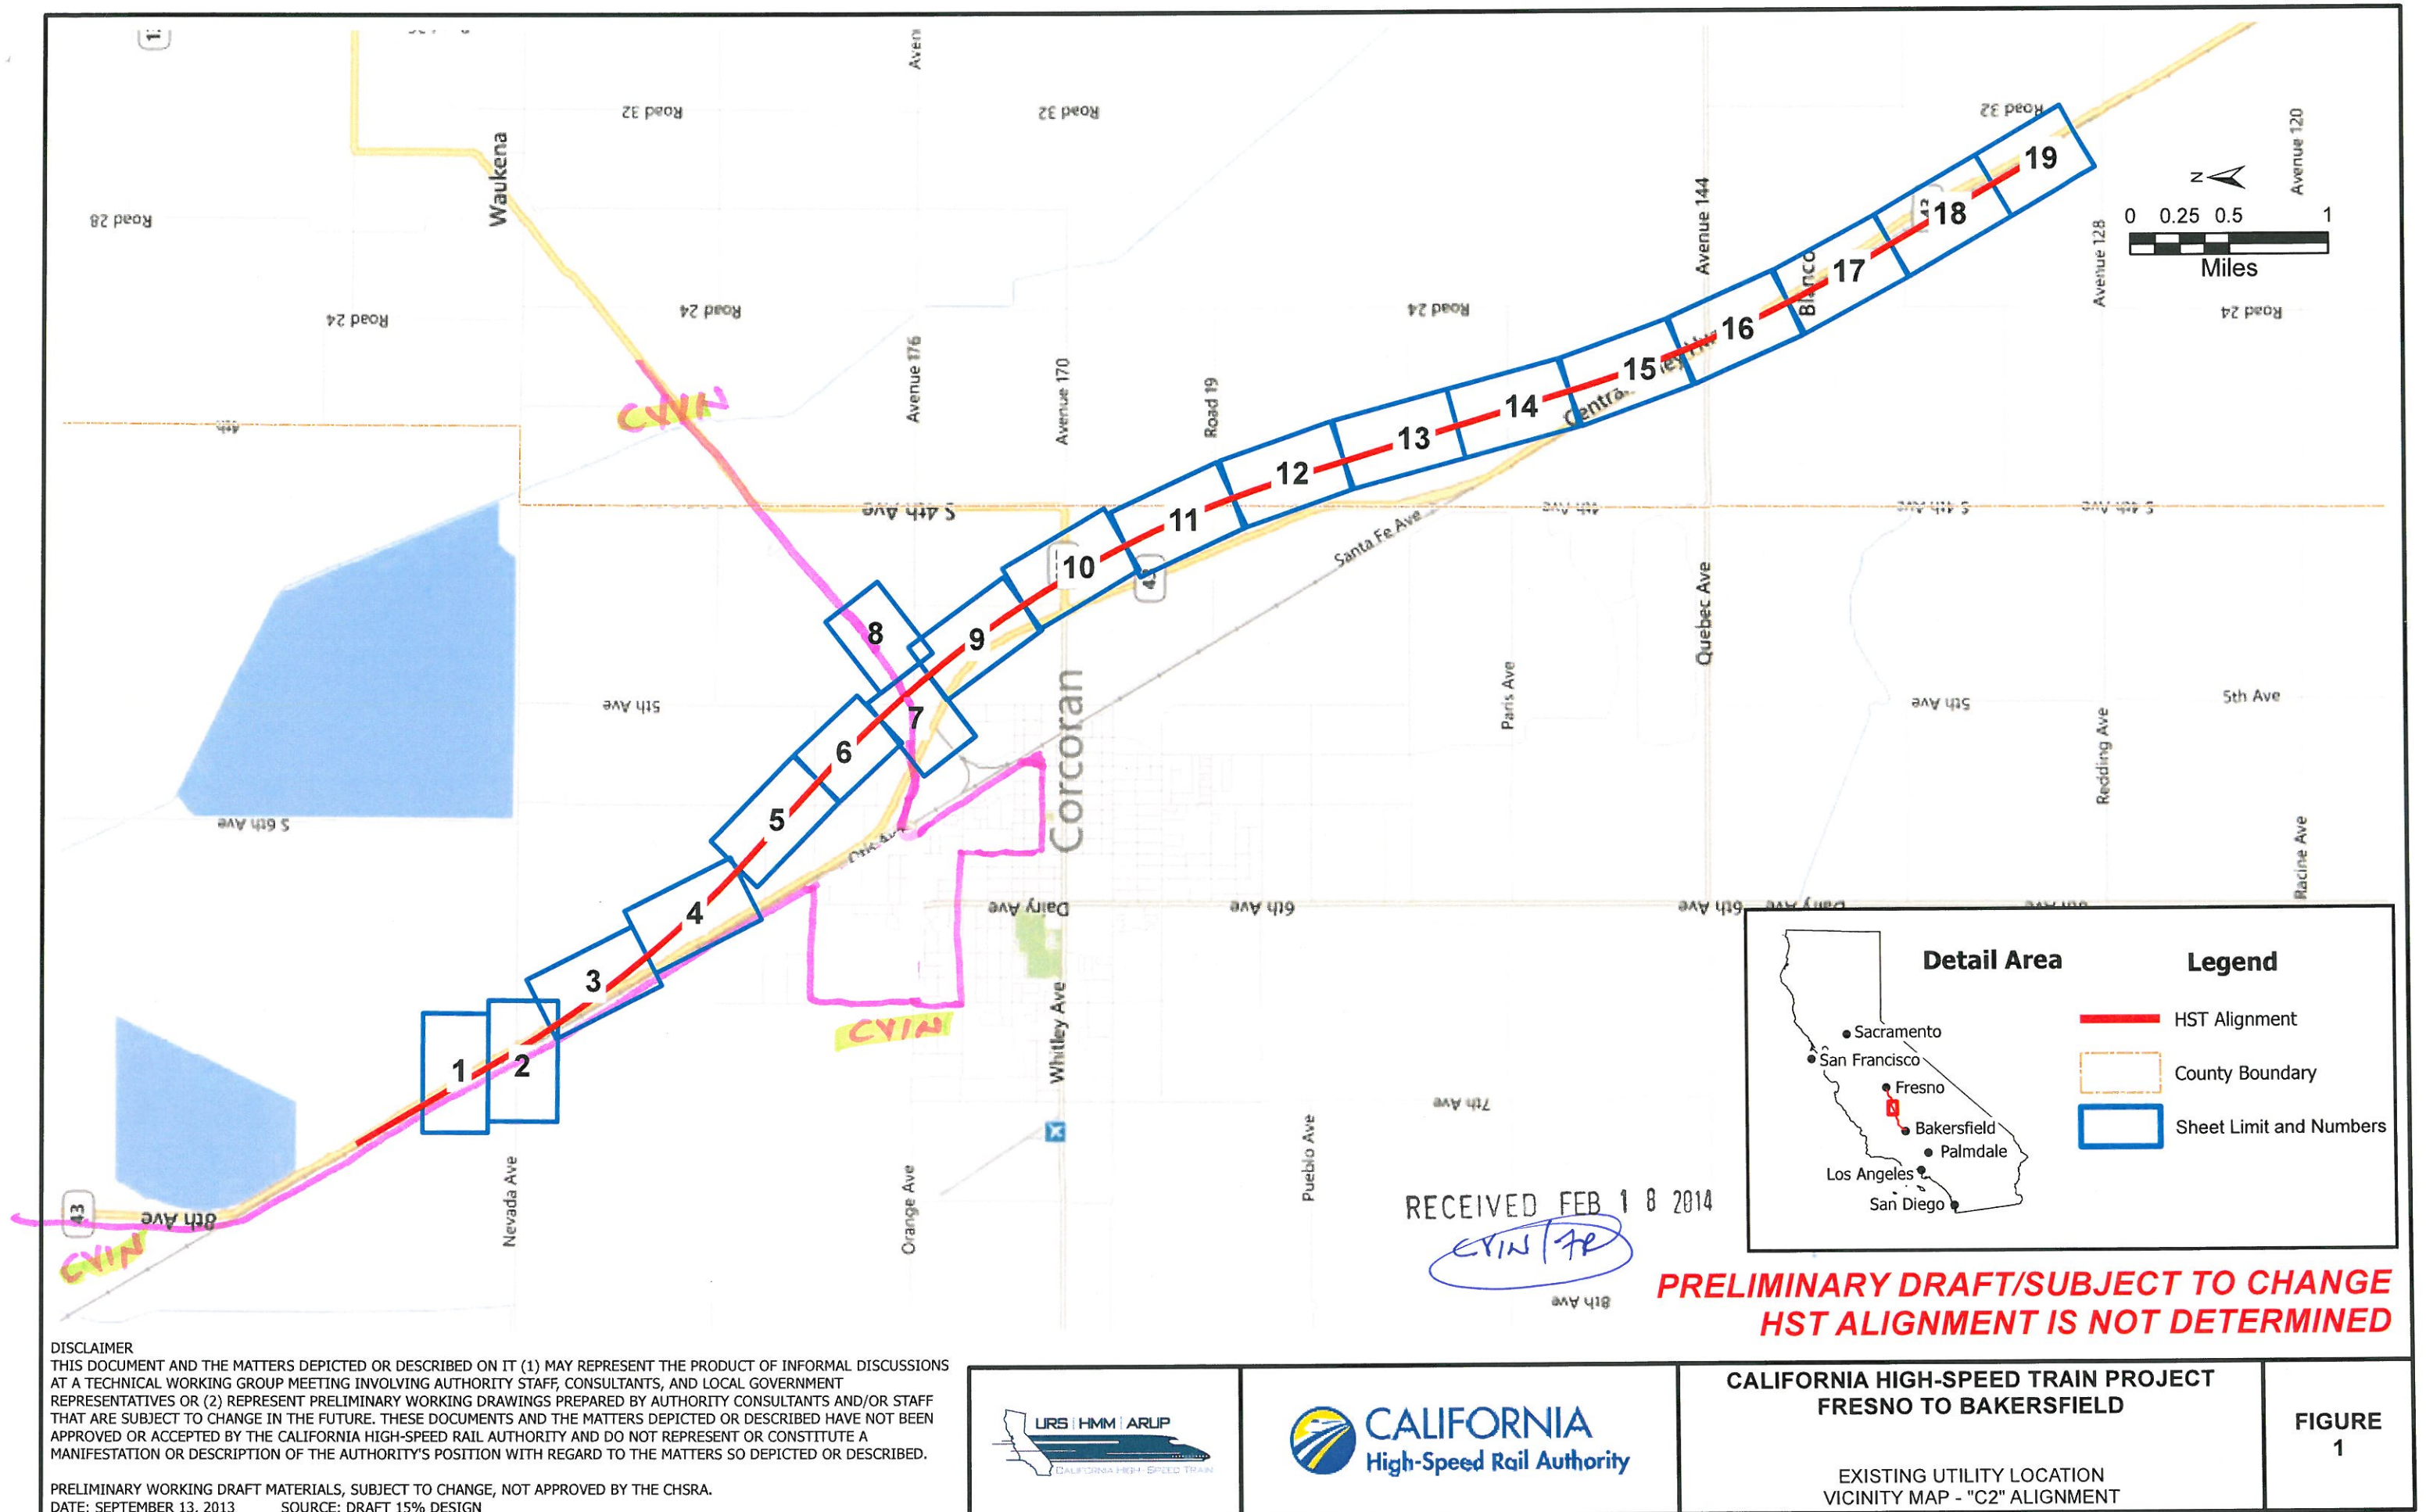


DISCLAIMER
THIS DOCUMENT AND THE MATTERS DEPICTED OR DESCRIBED ON IT (1) MAY REPRESENT THE PRODUCT OF INFORMAL DISCUSSIONS AT A TECHNICAL WORKING GROUP MEETING INVOLVING AUTHORITY STAFF, CONSULTANTS, AND LOCAL GOVERNMENT REPRESENTATIVES OR (2) REPRESENT PRELIMINARY WORKING DRAWINGS PREPARED BY AUTHORITY CONSULTANTS AND/OR STAFF THAT ARE SUBJECT TO CHANGE IN THE FUTURE. THESE DOCUMENTS AND THE MATTERS DEPICTED OR DESCRIBED HAVE NOT BEEN APPROVED OR ACCEPTED BY THE CALIFORNIA HIGH-SPEED RAIL AUTHORITY AND DO NOT REPRESENT OR CONSTITUTE A MANIFESTATION OR DESCRIPTION OF THE AUTHORITY'S POSITION WITH REGARD TO THE MATTERS SO DEPICTED OR DESCRIBED.

PRELIMINARY WORKING DRAFT MATERIALS, SUBJECT TO CHANGE, NOT APPROVED BY THE CHSRA.
DATE: SEPTEMBER 13, 2013 SOURCE: DRAFT 15% DESIGN


		CALIFORNIA HIGH-SPEED TRAIN PROJECT FRESNO TO BAKERSFIELD EXISTING UTILITY LOCATION VICINITY MAP - "C2" ALIGNMENT	FIGURE 1
--	--	--	---------------------

\$USER \$DATE \$TIME \$REQUEST

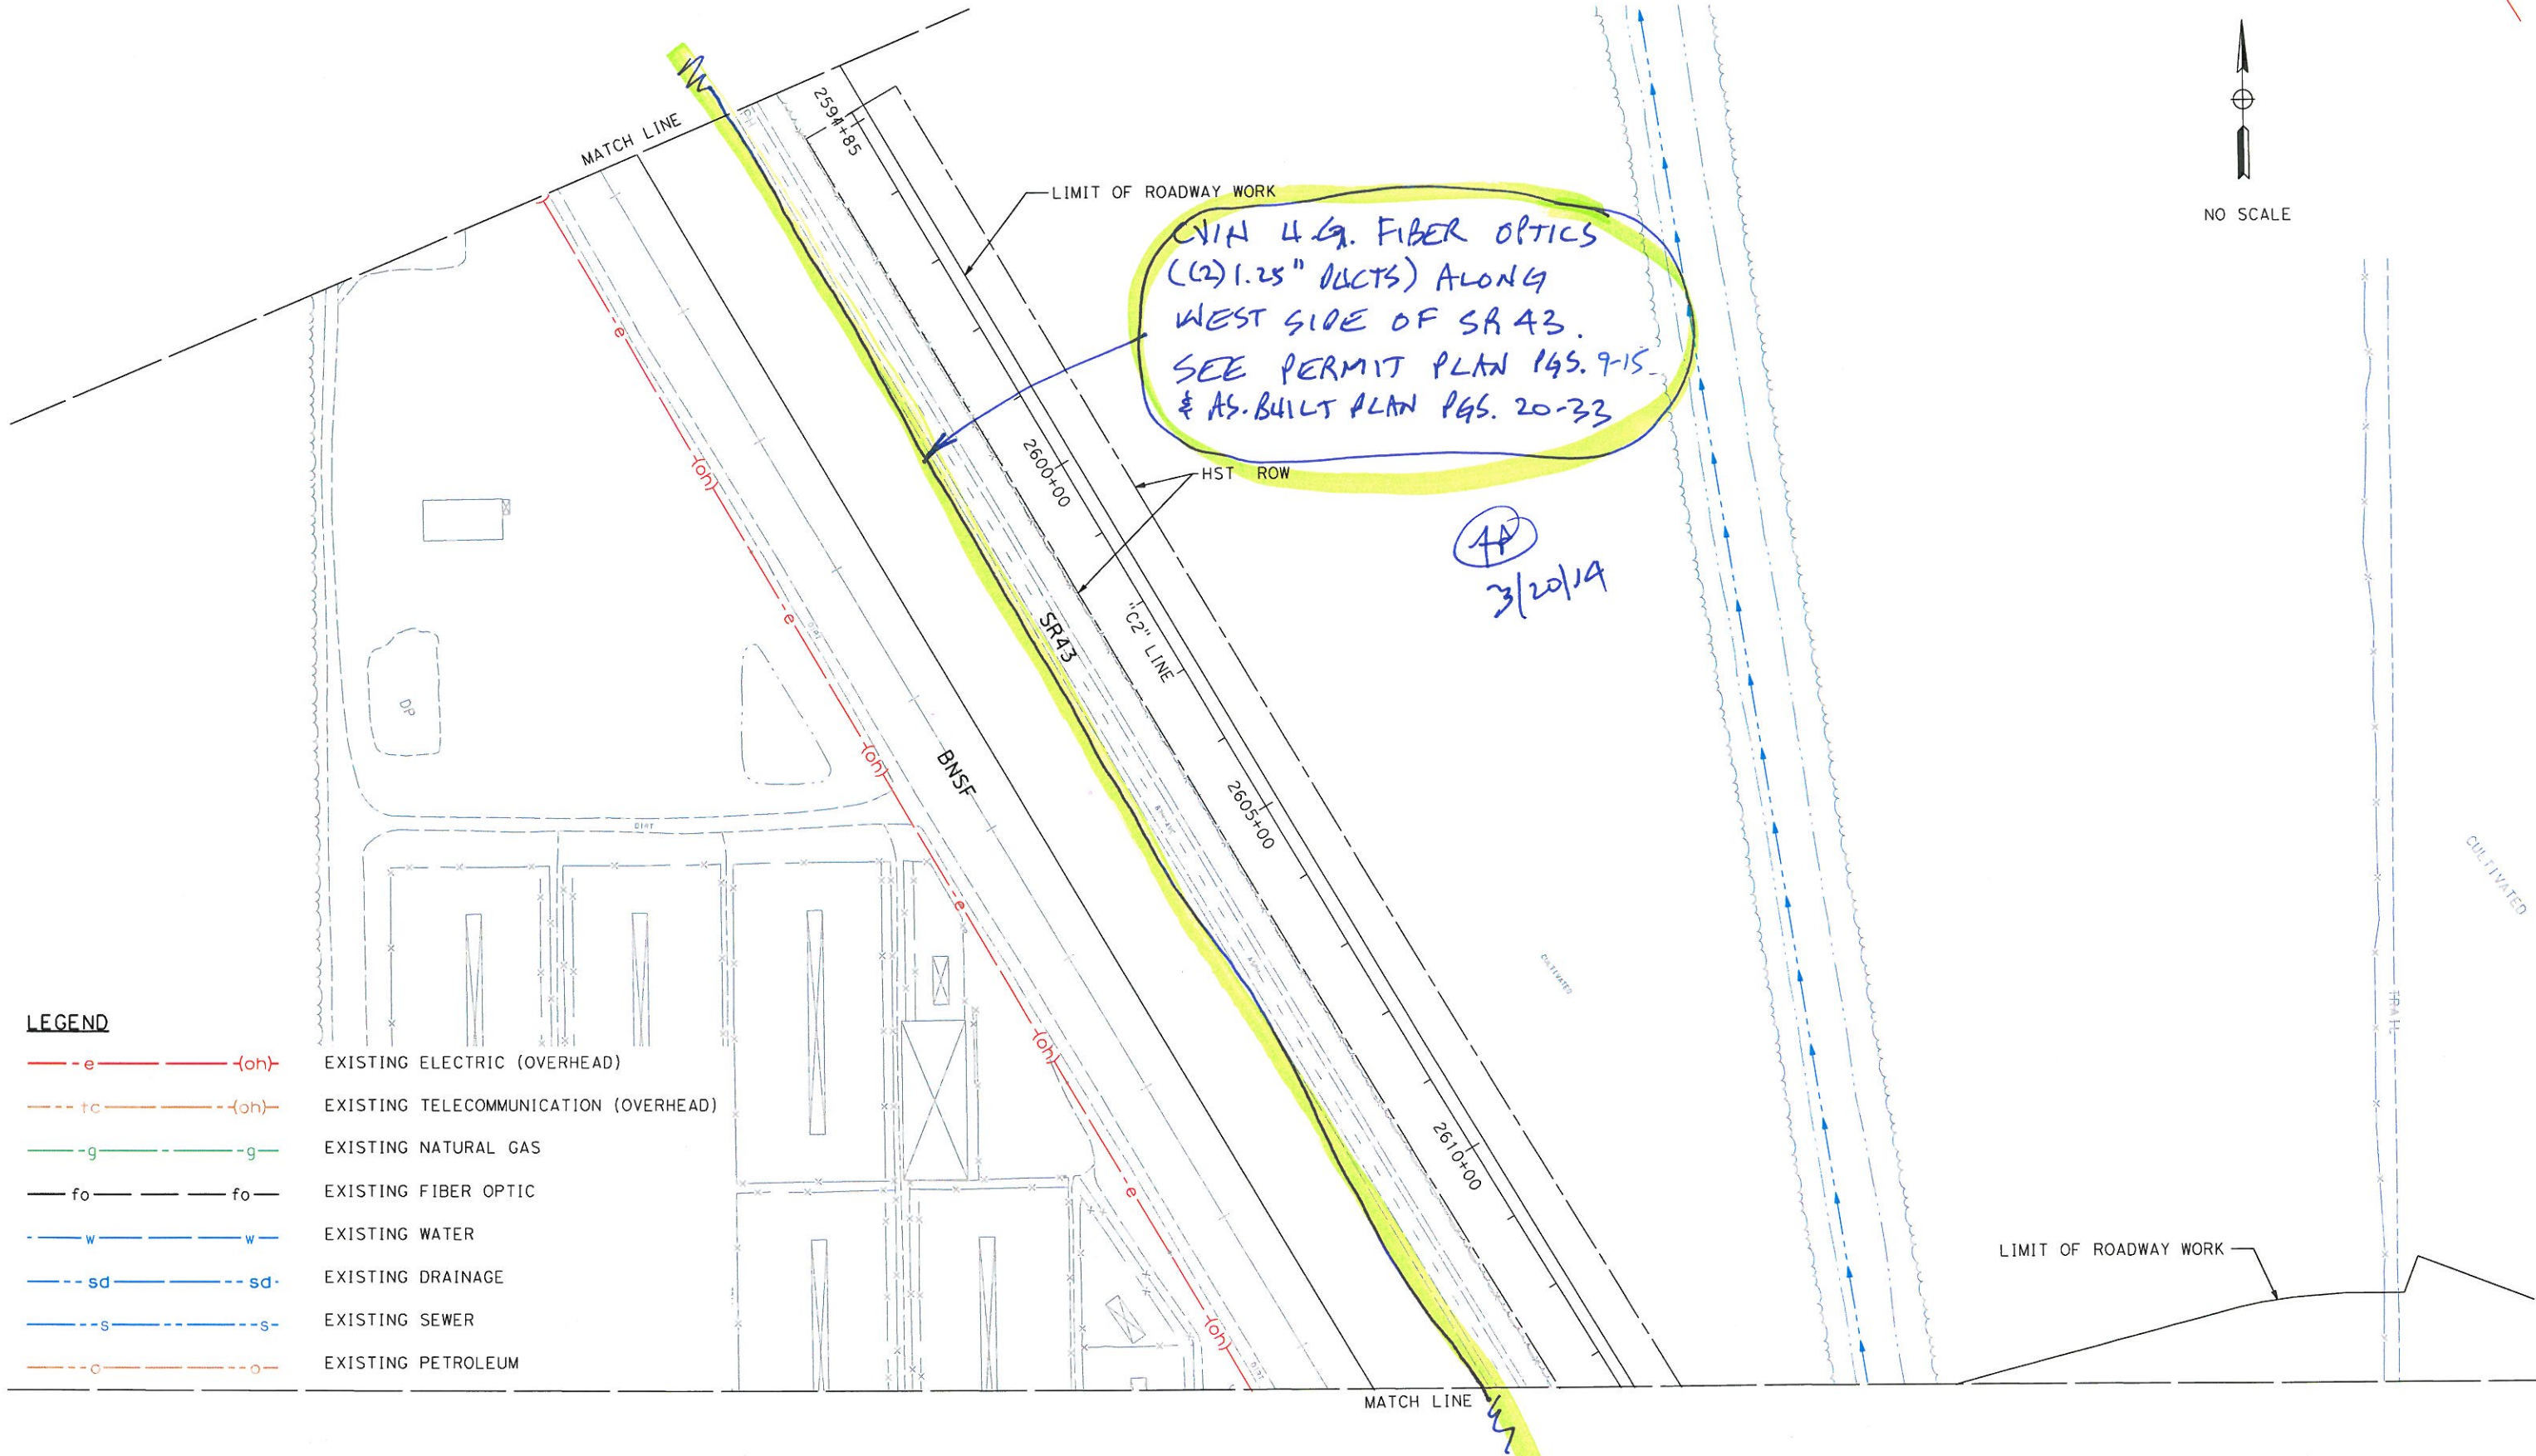

DISCLAIMER
THIS DOCUMENT AND THE MATTERS DEPICTED OR DESCRIBED ON IT (1) MAY REPRESENT THE PRODUCT OF INFORMAL DISCUSSIONS AT A TECHNICAL WORKING GROUP MEETING INVOLVING AUTHORITY STAFF, CONSULTANTS, AND LOCAL GOVERNMENT REPRESENTATIVES OR (2) REPRESENT PRELIMINARY WORKING DRAWINGS PREPARED BY AUTHORITY CONSULTANTS AND/OR STAFF THAT ARE SUBJECT TO CHANGE IN THE FUTURE. THESE DOCUMENTS AND THE MATTERS DEPICTED OR DESCRIBED HAVE NOT BEEN APPROVED OR ACCEPTED BY THE CALIFORNIA HIGH-SPEED RAIL AUTHORITY AND DO NOT REPRESENT OR CONSTITUTE A MANIFESTATION OR DESCRIPTION OF THE AUTHORITY'S POSITION WITH REGARD TO THE MATTERS SO DEPICTED OR DESCRIBED.
PRELIMINARY WORKING DRAFT MATERIALS, SUBJECT TO CHANGE, NOT APPROVED BY THE CHSRA.
DATE: FEBRUARY 5, 2013 SOURCE: 30% DESIGN

		<p>CALIFORNIA HIGH-SPEED TRAIN PROJECT FRESNO TO BAKERSFIELD "C2" LINE PRELIMINARY EXISTING UTILITY LOCATION EXHIBIT</p>	<p>EXHIBIT 1</p>
--	--	---	-------------------------------------

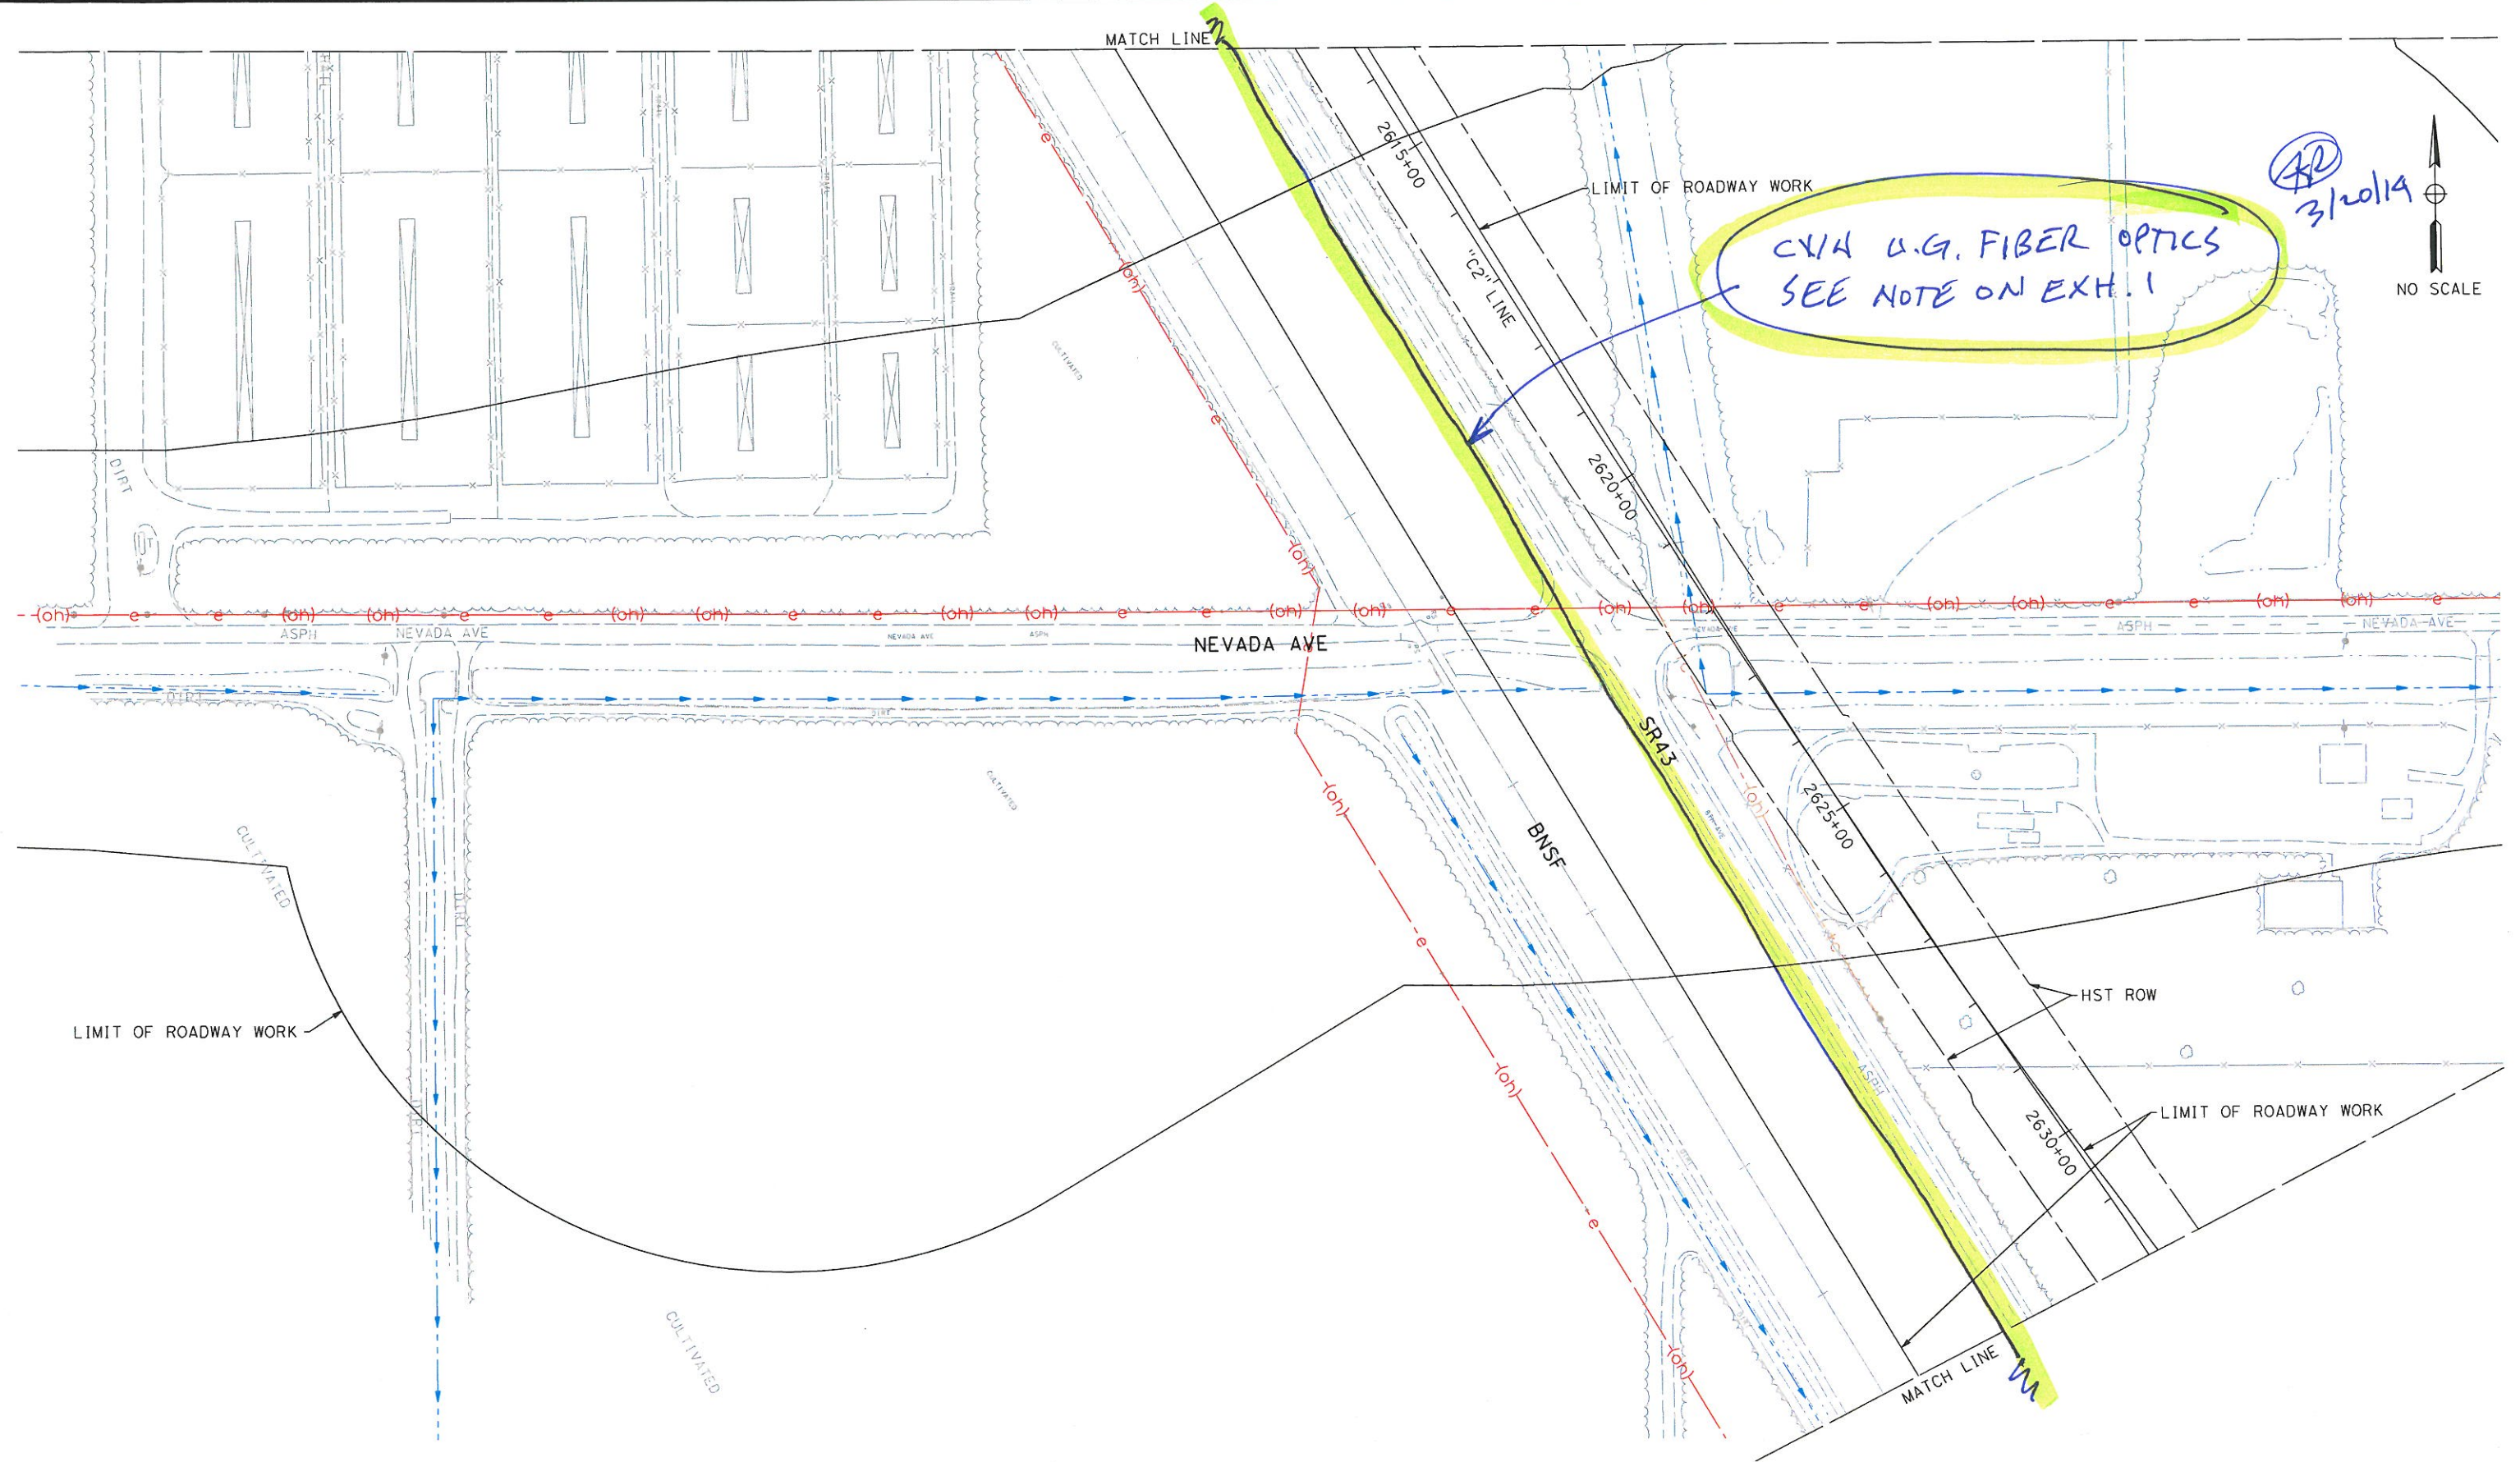


DISCLAIMER
THIS DOCUMENT AND THE MATTERS DEPICTED OR DESCRIBED ON IT (1) MAY REPRESENT THE PRODUCT OF INFORMAL DISCUSSIONS AT A TECHNICAL WORKING GROUP MEETING INVOLVING AUTHORITY STAFF, CONSULTANTS, AND LOCAL GOVERNMENT REPRESENTATIVES OR (2) REPRESENT PRELIMINARY WORKING DRAWINGS PREPARED BY AUTHORITY CONSULTANTS AND/OR STAFF THAT ARE SUBJECT TO CHANGE IN THE FUTURE. THESE DOCUMENTS AND THE MATTERS DEPICTED OR DESCRIBED HAVE NOT BEEN APPROVED OR ACCEPTED BY THE CALIFORNIA HIGH-SPEED RAIL AUTHORITY AND DO NOT REPRESENT OR CONSTITUTE A MANIFESTATION OR DESCRIPTION OF THE AUTHORITY'S POSITION WITH REGARD TO THE MATTERS SO DEPICTED OR DESCRIBED.

PRELIMINARY WORKING DRAFT MATERIALS, SUBJECT TO CHANGE, NOT APPROVED BY THE CHSRA.
DATE: FEBRUARY 5, 2013 SOURCE: 30% DESIGN





CALIFORNIA HIGH-SPEED TRAIN PROJECT
FRESNO TO BAKERSFIELD
"C2" LINE
PRELIMINARY
EXISTING UTILITY LOCATION
EXHIBIT

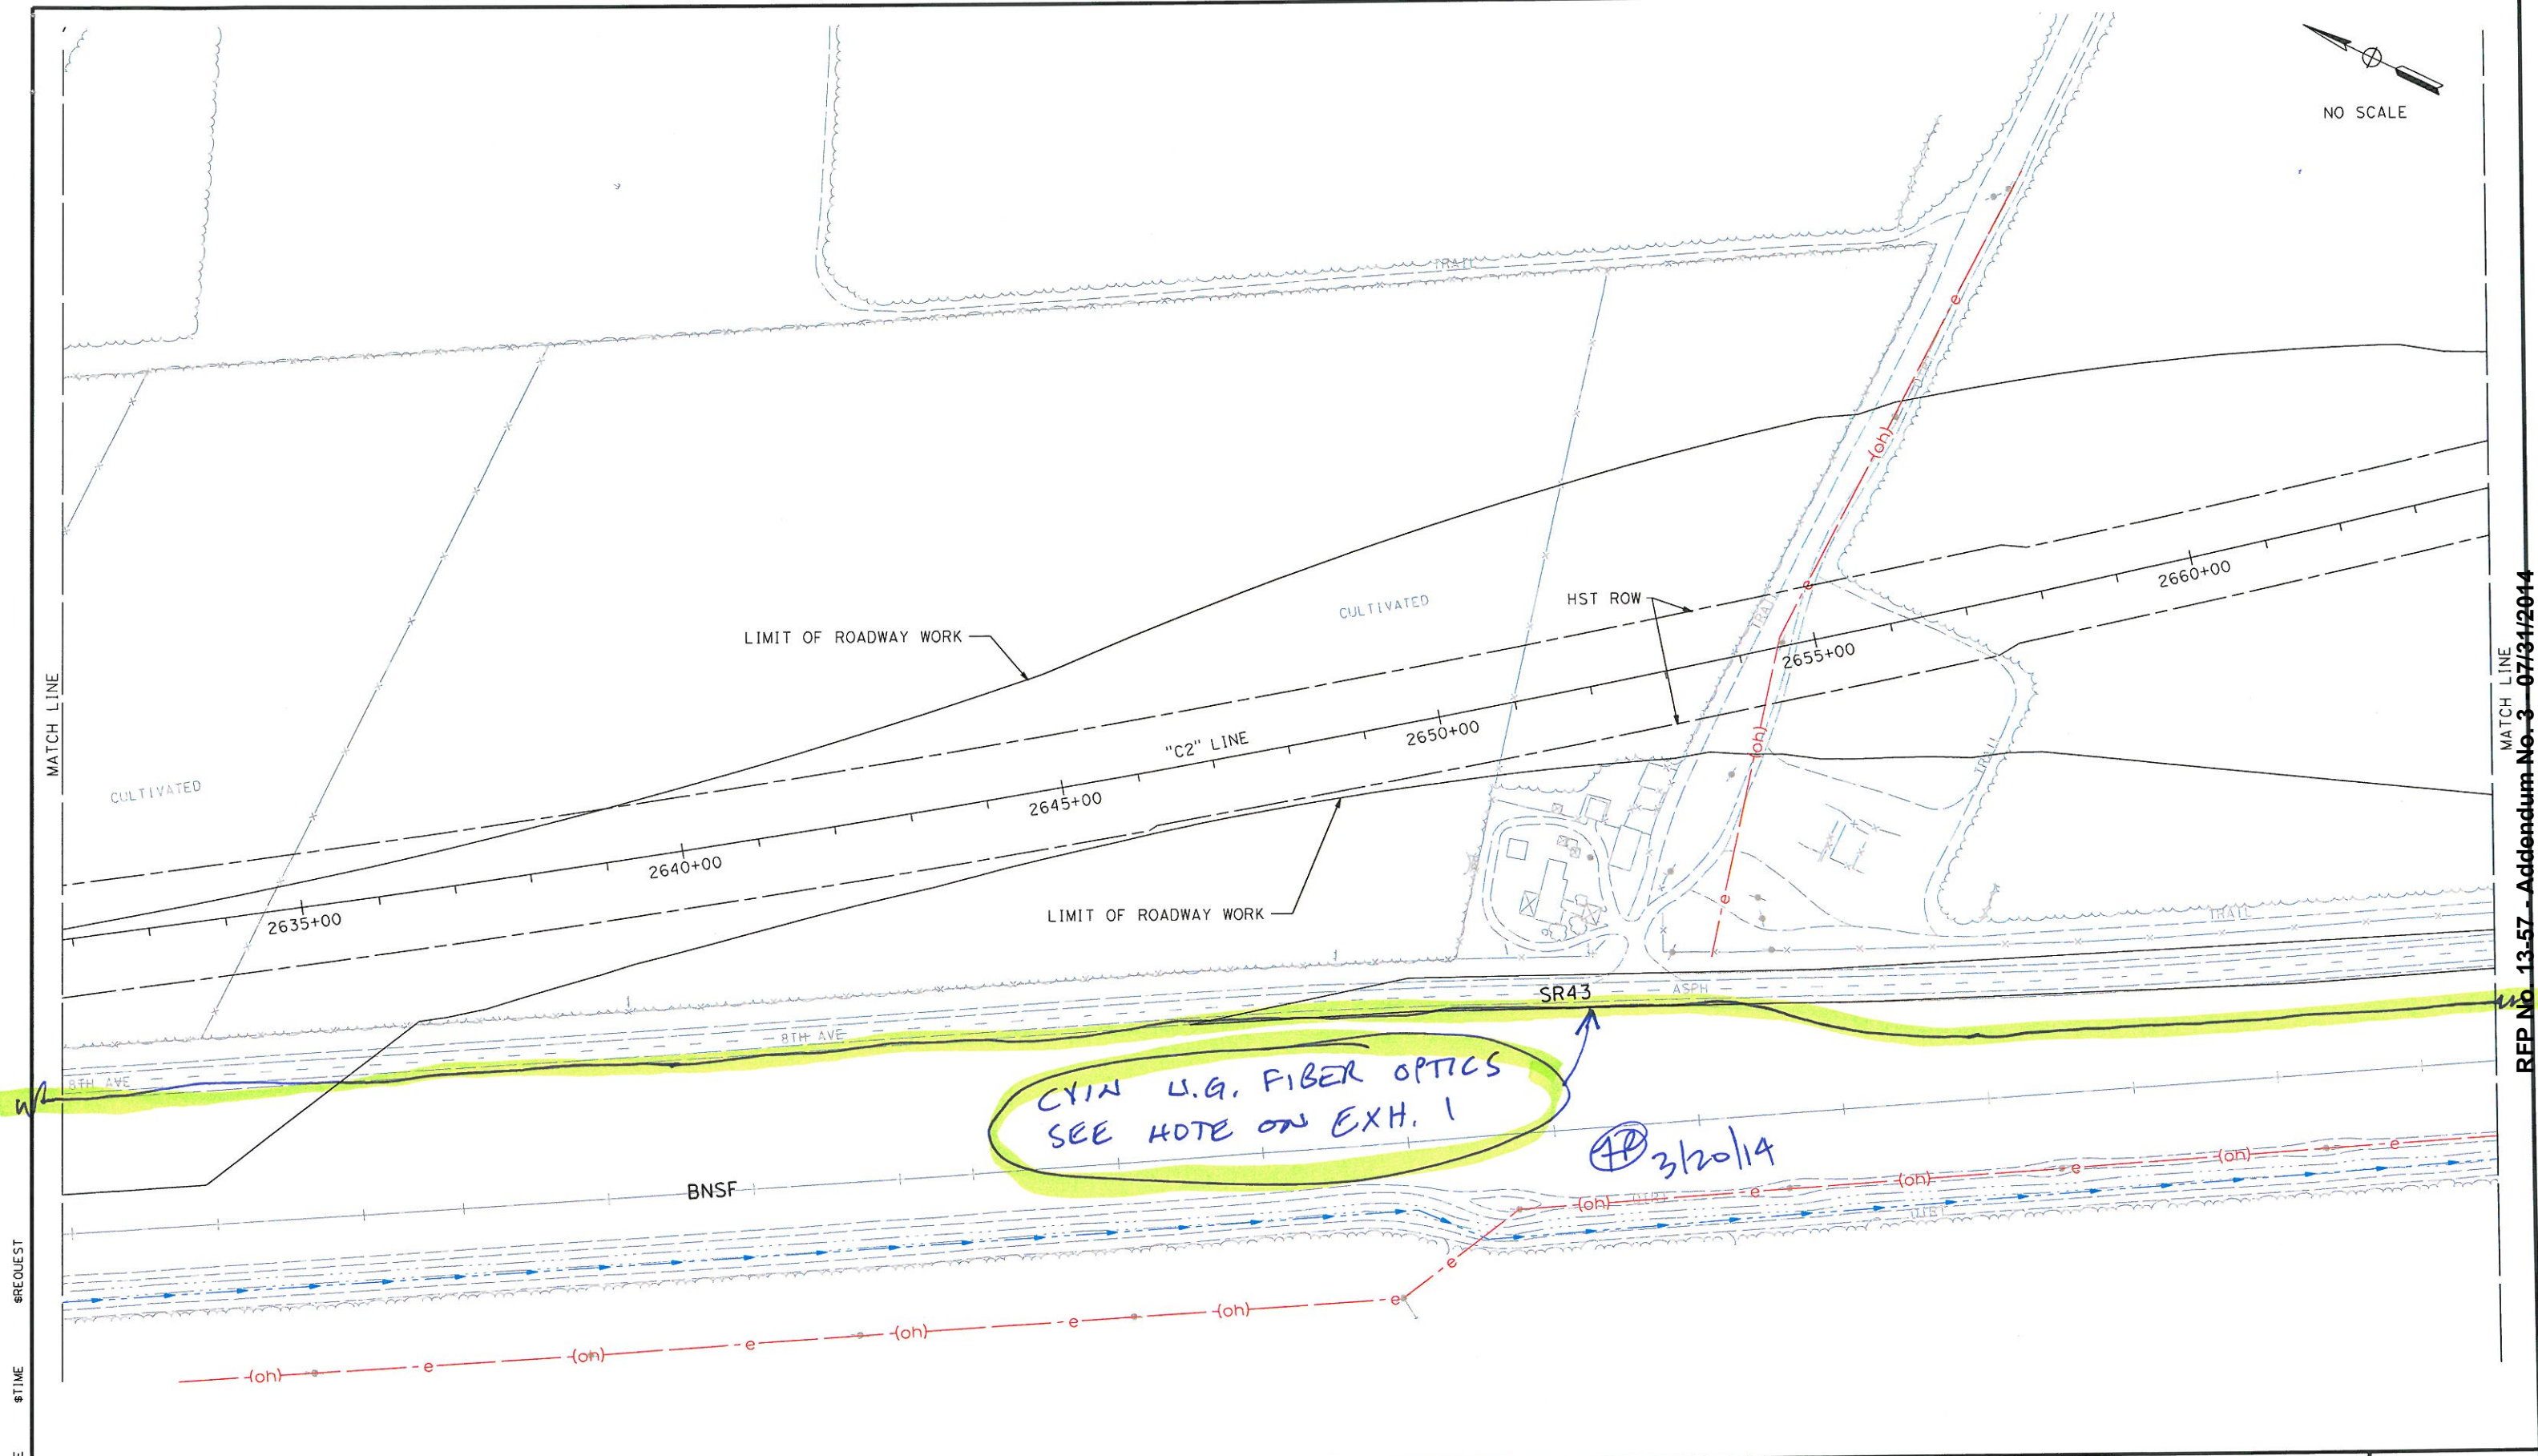EXHIBIT
2




DISCLAIMER
THIS DOCUMENT AND THE MATTERS DEPICTED OR DESCRIBED ON IT (1) MAY REPRESENT THE PRODUCT OF INFORMAL DISCUSSIONS AT A TECHNICAL WORKING GROUP MEETING INVOLVING AUTHORITY STAFF, CONSULTANTS, AND LOCAL GOVERNMENT REPRESENTATIVES OR (2) REPRESENT PRELIMINARY WORKING DRAWINGS PREPARED BY AUTHORITY CONSULTANTS AND/OR STAFF THAT ARE SUBJECT TO CHANGE IN THE FUTURE. THESE DOCUMENTS AND THE MATTERS DEPICTED OR DESCRIBED HAVE NOT BEEN APPROVED OR ACCEPTED BY THE CALIFORNIA HIGH-SPEED RAIL AUTHORITY AND DO NOT REPRESENT OR CONSTITUTE A MANIFESTATION OR DESCRIPTION OF THE AUTHORITY'S POSITION WITH REGARD TO THE MATTERS SO DEPICTED OR DESCRIBED.

PRELIMINARY WORKING DRAFT MATERIALS, SUBJECT TO CHANGE, NOT APPROVED BY THE CHSRA.
DATE: FEBRUARY 5, 2013 SOURCE: 30% DESIGN

 CALIFORNIA HIGH-SPEED TRAIN	 CALIFORNIA HIGH-SPEED RAIL AUTHORITY	CALIFORNIA HIGH-SPEED TRAIN PROJECT FRESNO TO BAKERSFIELD "C2" LINE PRELIMINARY EXISTING UTILITY LOCATION EXHIBIT	EXHIBIT 3
--	--	--	----------------------


REP No. 13-57 - Addendum No. 3 - 07/31/2014

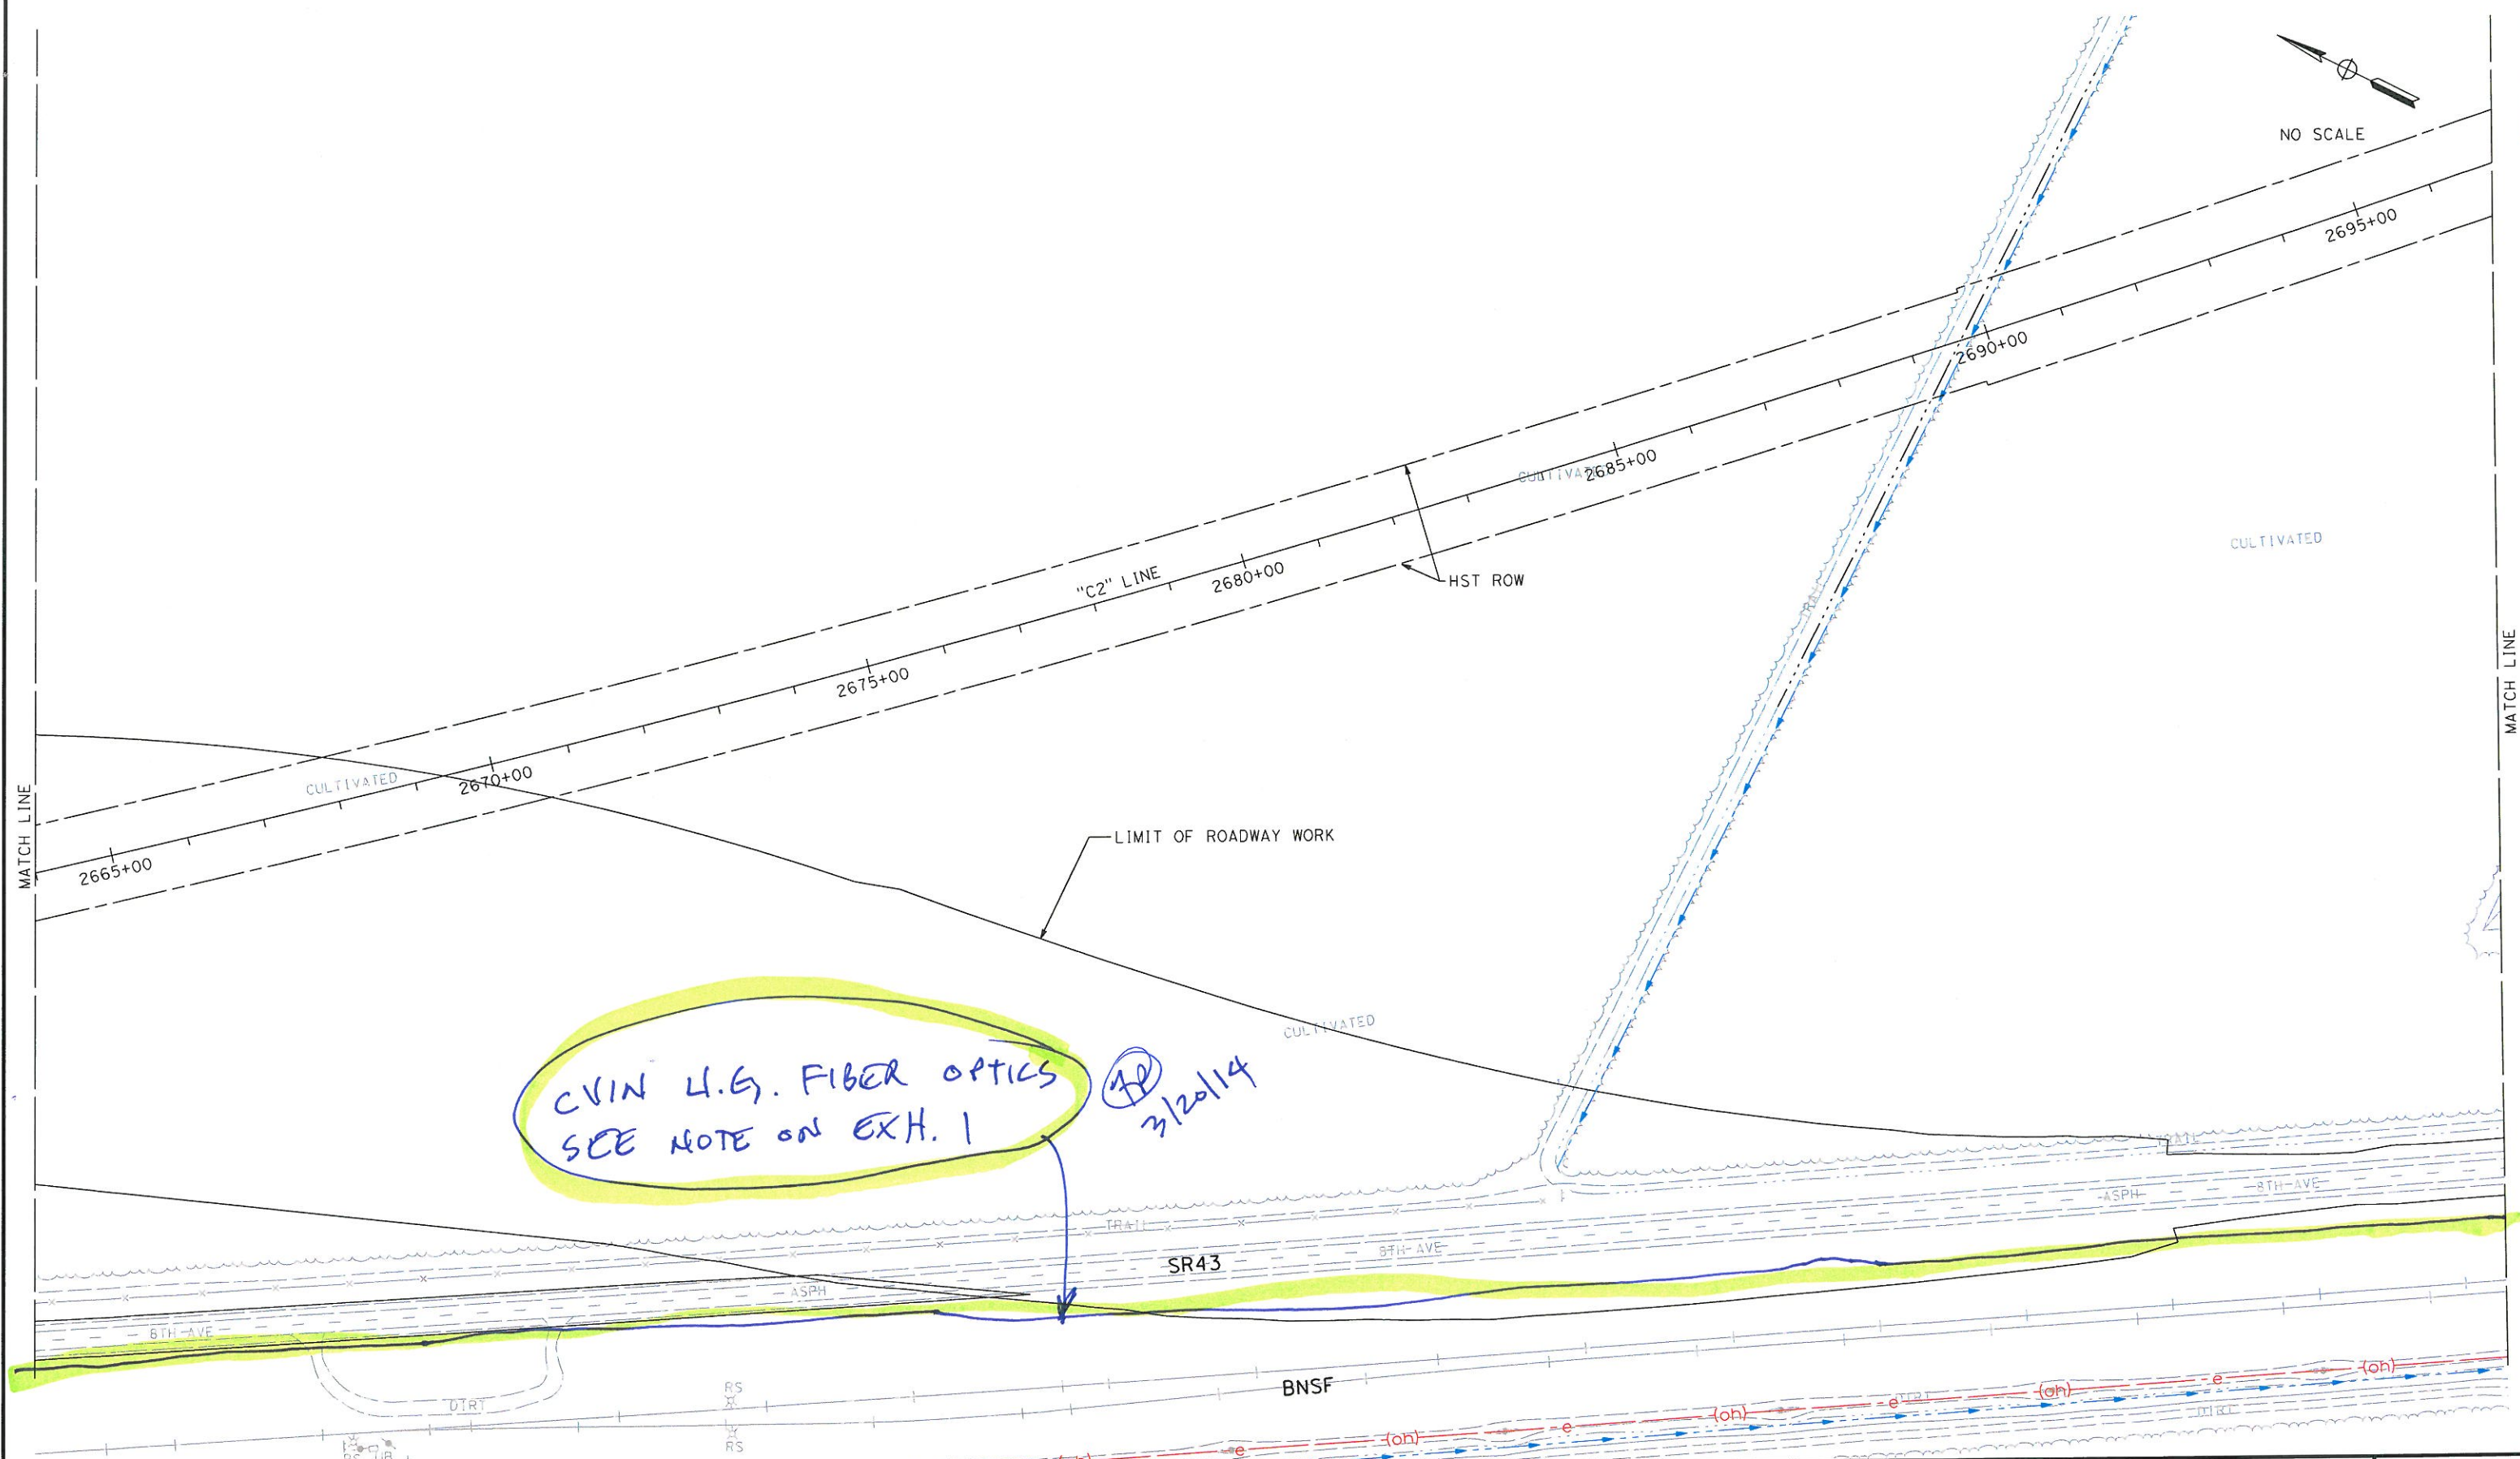

DISCLAIMER
THIS DOCUMENT AND THE MATTERS DEPICTED OR DESCRIBED ON IT (1) MAY REPRESENT THE PRODUCT OF INFORMAL DISCUSSIONS AT A TECHNICAL WORKING GROUP MEETING INVOLVING AUTHORITY STAFF, CONSULTANTS, AND LOCAL GOVERNMENT REPRESENTATIVES OR (2) REPRESENT PRELIMINARY WORKING DRAWINGS PREPARED BY AUTHORITY CONSULTANTS AND/OR STAFF THAT ARE SUBJECT TO CHANGE IN THE FUTURE. THESE DOCUMENTS AND THE MATTERS DEPICTED OR DESCRIBED HAVE NOT BEEN APPROVED OR ACCEPTED BY THE CALIFORNIA HIGH-SPEED RAIL AUTHORITY AND DO NOT REPRESENT OR CONSTITUTE A MANIFESTATION OR DESCRIPTION OF THE AUTHORITY'S POSITION WITH REGARD TO THE MATTERS SO DEPICTED OR DESCRIBED.

PRELIMINARY WORKING DRAFT MATERIALS, SUBJECT TO CHANGE, NOT APPROVED BY THE CHSRA.
DATE: FEBRUARY 5, 2013 SOURCE: 30% DESIGN

 CALIFORNIA HIGH-SPEED TRAIN	 CALIFORNIA HIGH-SPEED RAIL AUTHORITY	CALIFORNIA HIGH-SPEED TRAIN PROJECT FRESNO TO BAKERSFIELD "C2" LINE PRELIMINARY EXISTING UTILITY LOCATION EXHIBIT	EXHIBIT 4
---------------------------------	---	--	----------------------

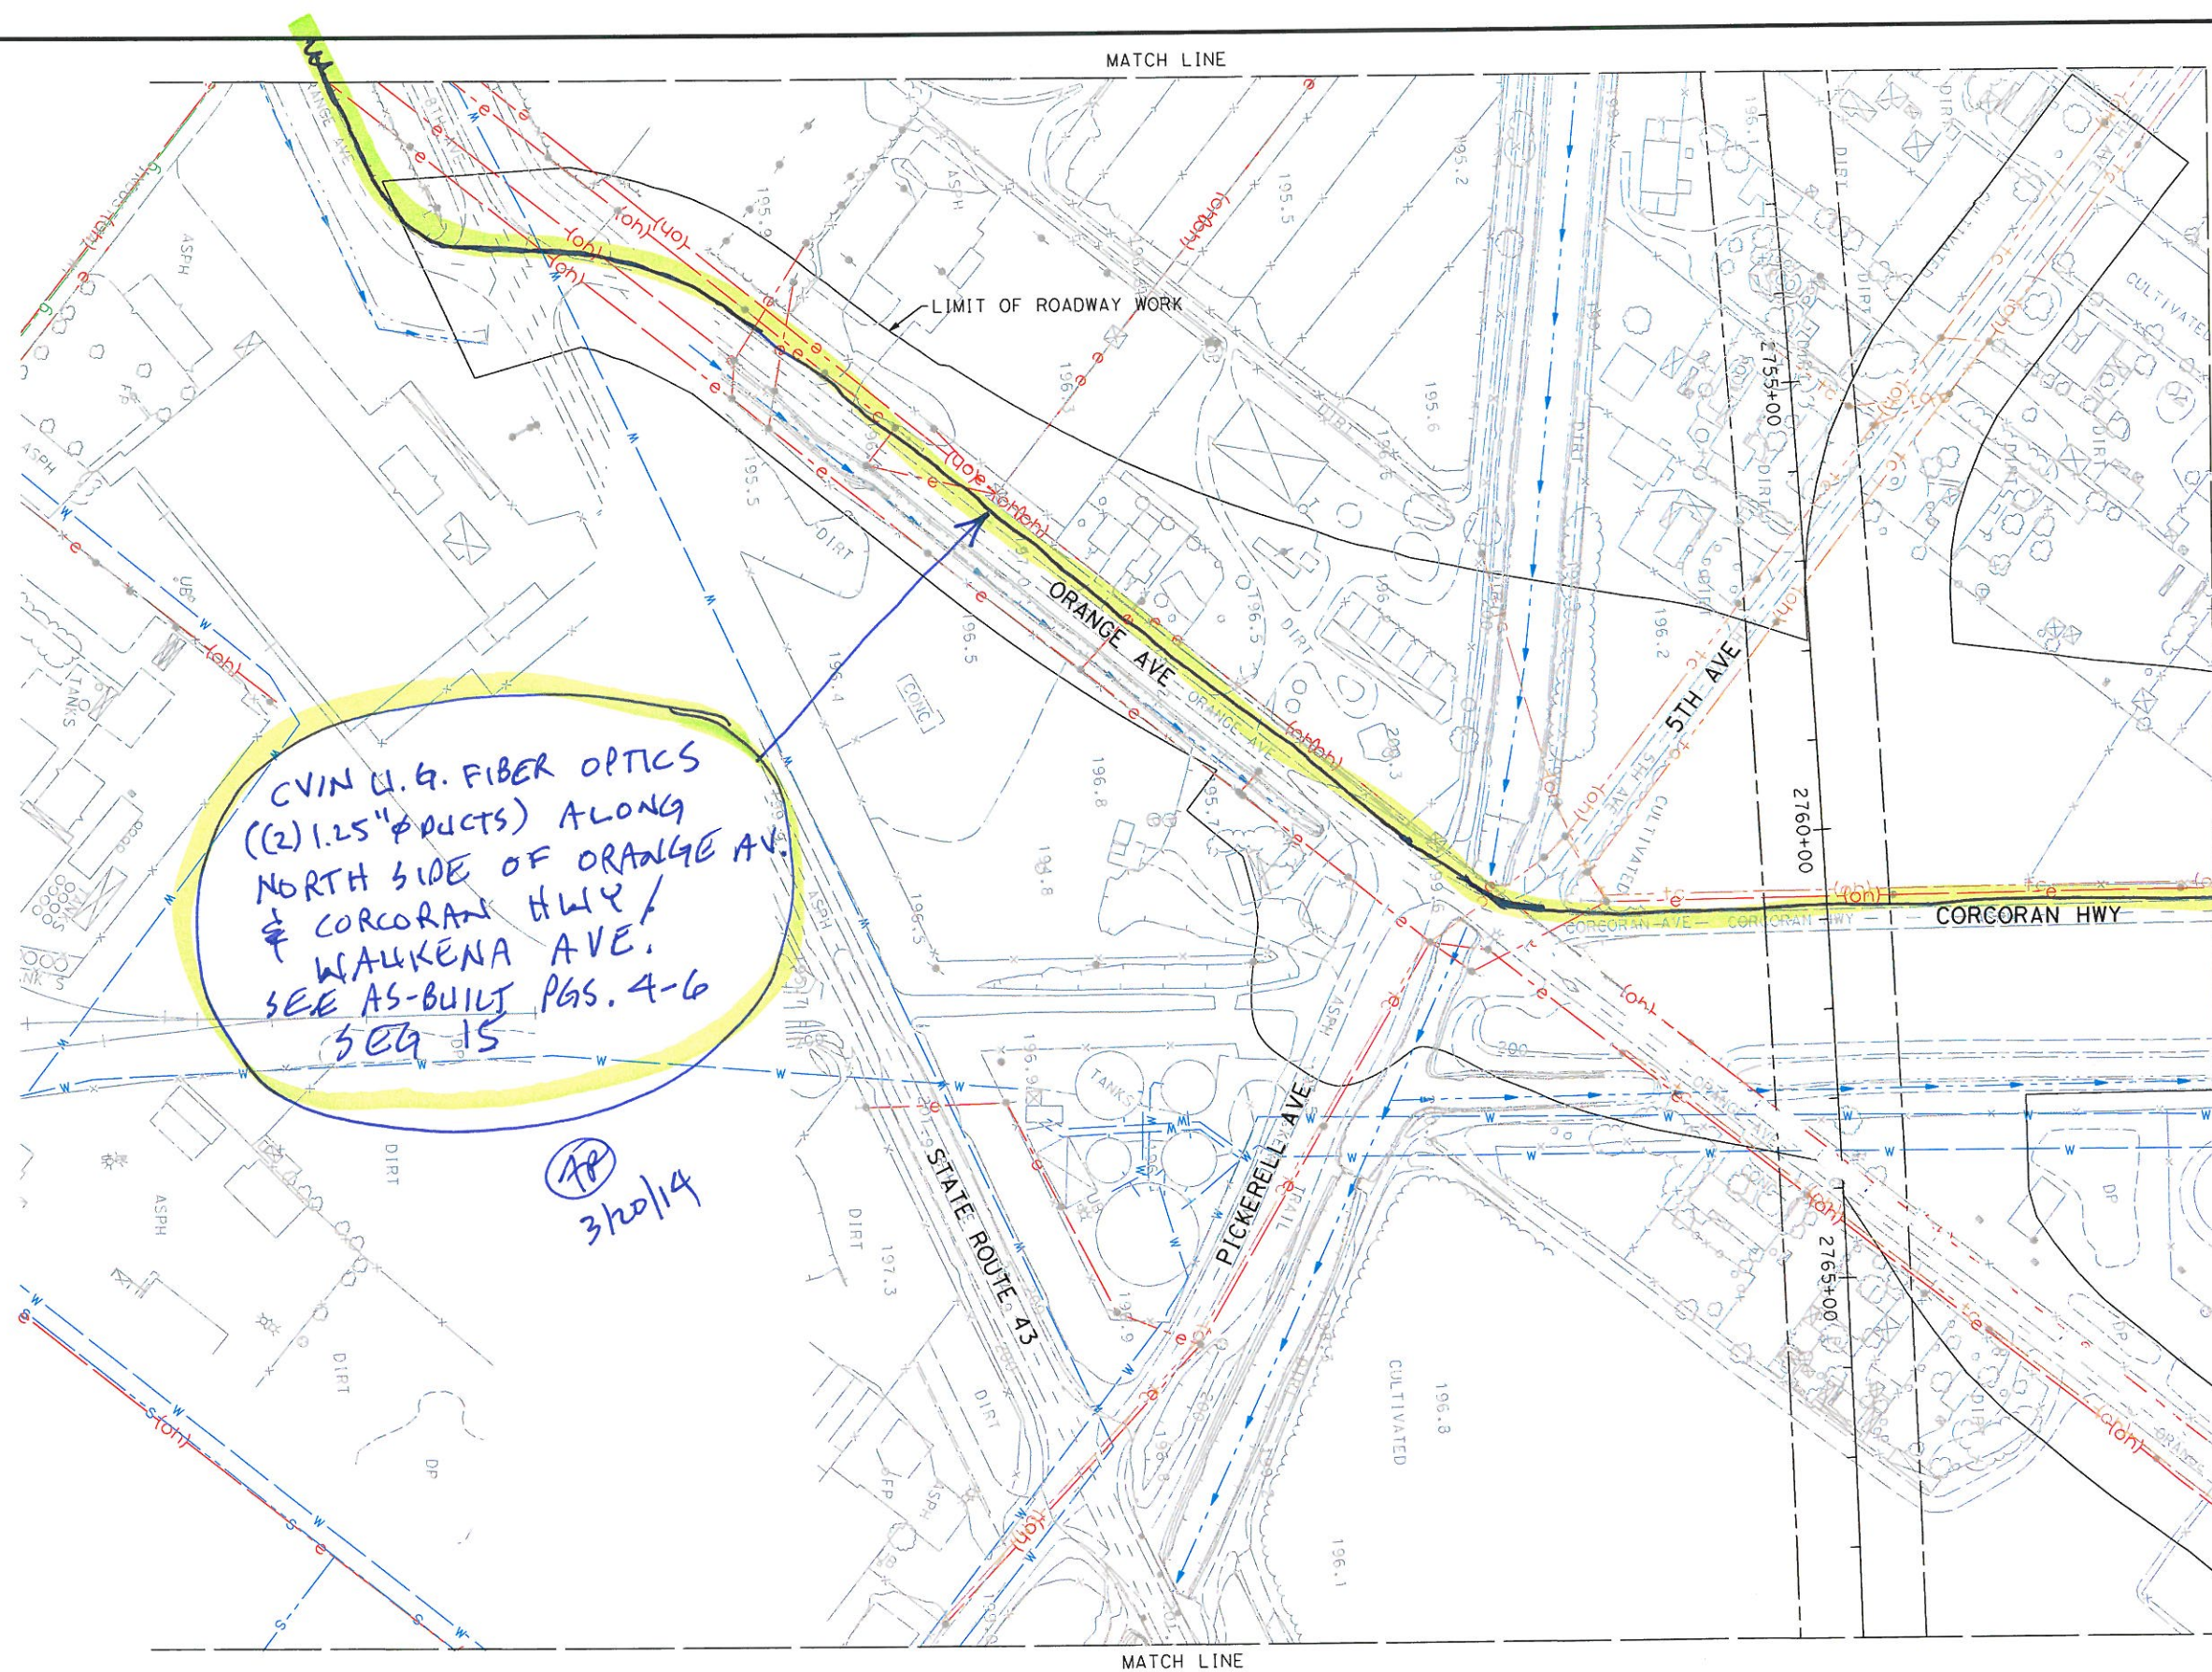

NO SCALE

REP No. 13-57 - Addendum No. 3 - 07/31/2014

DISCLAIMER
THIS DOCUMENT AND THE MATTERS DEPICTED OR DESCRIBED ON IT (1) MAY REPRESENT THE PRODUCT OF INFORMAL DISCUSSIONS AT A TECHNICAL WORKING GROUP MEETING INVOLVING AUTHORITY STAFF, CONSULTANTS, AND LOCAL GOVERNMENT REPRESENTATIVES OR (2) REPRESENT PRELIMINARY WORKING DRAFTS PREPARED BY AUTHORITY CONSULTANTS AND/OR STAFF THAT ARE SUBJECT TO CHANGE IN THE FUTURE. THESE DOCUMENTS AND THE MATTERS DEPICTED OR DESCRIBED HAVE NOT BEEN APPROVED OR ACCEPTED BY THE CALIFORNIA HIGH-SPEED RAIL AUTHORITY AND DO NOT REPRESENT OR CONSTITUTE A MANIFESTATION OR DESCRIPTION OF THE AUTHORITY'S POSITION WITH REGARD TO THE MATTERS SO DEPICTED OR DESCRIBED.

PRELIMINARY WORKING DRAFT MATERIALS, SUBJECT TO CHANGE, NOT APPROVED BY THE CHSRA.
DATE: FEBRUARY 5, 2013 SOURCE: 30% DESIGN



CALIFORNIA HIGH-SPEED TRAIN PROJECT
FRESNO TO BAKERSFIELD
"C2" LINE
PRELIMINARY
EXISTING UTILITY LOCATION
EXHIBIT

EXHIBIT
7



DISCLAIMER
THIS DOCUMENT AND THE MATTERS DEPICTED OR DESCRIBED ON IT (1) MAY REPRESENT THE PRODUCT OF INFORMAL DISCUSSIONS AT A TECHNICAL WORKING GROUP MEETING INVOLVING AUTHORITY STAFF, CONSULTANTS, AND LOCAL GOVERNMENT REPRESENTATIVES OR (2) REPRESENT PRELIMINARY WORKING DRAWINGS PREPARED BY AUTHORITY CONSULTANTS AND/OR STAFF THAT ARE SUBJECT TO CHANGE IN THE FUTURE. THESE DOCUMENTS AND THE MATTERS DEPICTED OR DESCRIBED HAVE NOT BEEN APPROVED OR ACCEPTED BY THE CALIFORNIA HIGH-SPEED RAIL AUTHORITY AND DO NOT REPRESENT OR CONSTITUTE A MANIFESTATION OR DESCRIPTION OF THE AUTHORITY'S POSITION WITH REGARD TO THE MATTERS SO DEPICTED OR DESCRIBED.
PRELIMINARY WORKING DRAFT MATERIALS, SUBJECT TO CHANGE, NOT APPROVED BY THE CHSRA.
DATE: FEBRUARY 5, 2013 SOURCE: 30% DESIGN



**CALIFORNIA HIGH-SPEED TRAIN PROJECT
FRESNO TO BAKERSFIELD**
"C2" LINE
PRELIMINARY
EXISTING UTILITY LOCATION
EXHIBIT

**EXHIBIT
8**